



XREF'S
Resolved
ELC_C2T_CM
ELC_C2T_UO
ELC_C2T_KA
ELC_LABE_AG
ELC_LABE_AS
ELC_LAB_AZ
REG-DCON
X0528CN
X0528SF
X0531CN
X0531SF
ZG-2234H
x0528rx
x0531rx
Unresolved
ELC_LABE_AP
X0528OP
X0531OP
X0531UT
X0531VG
2
LTSCALE
1=1

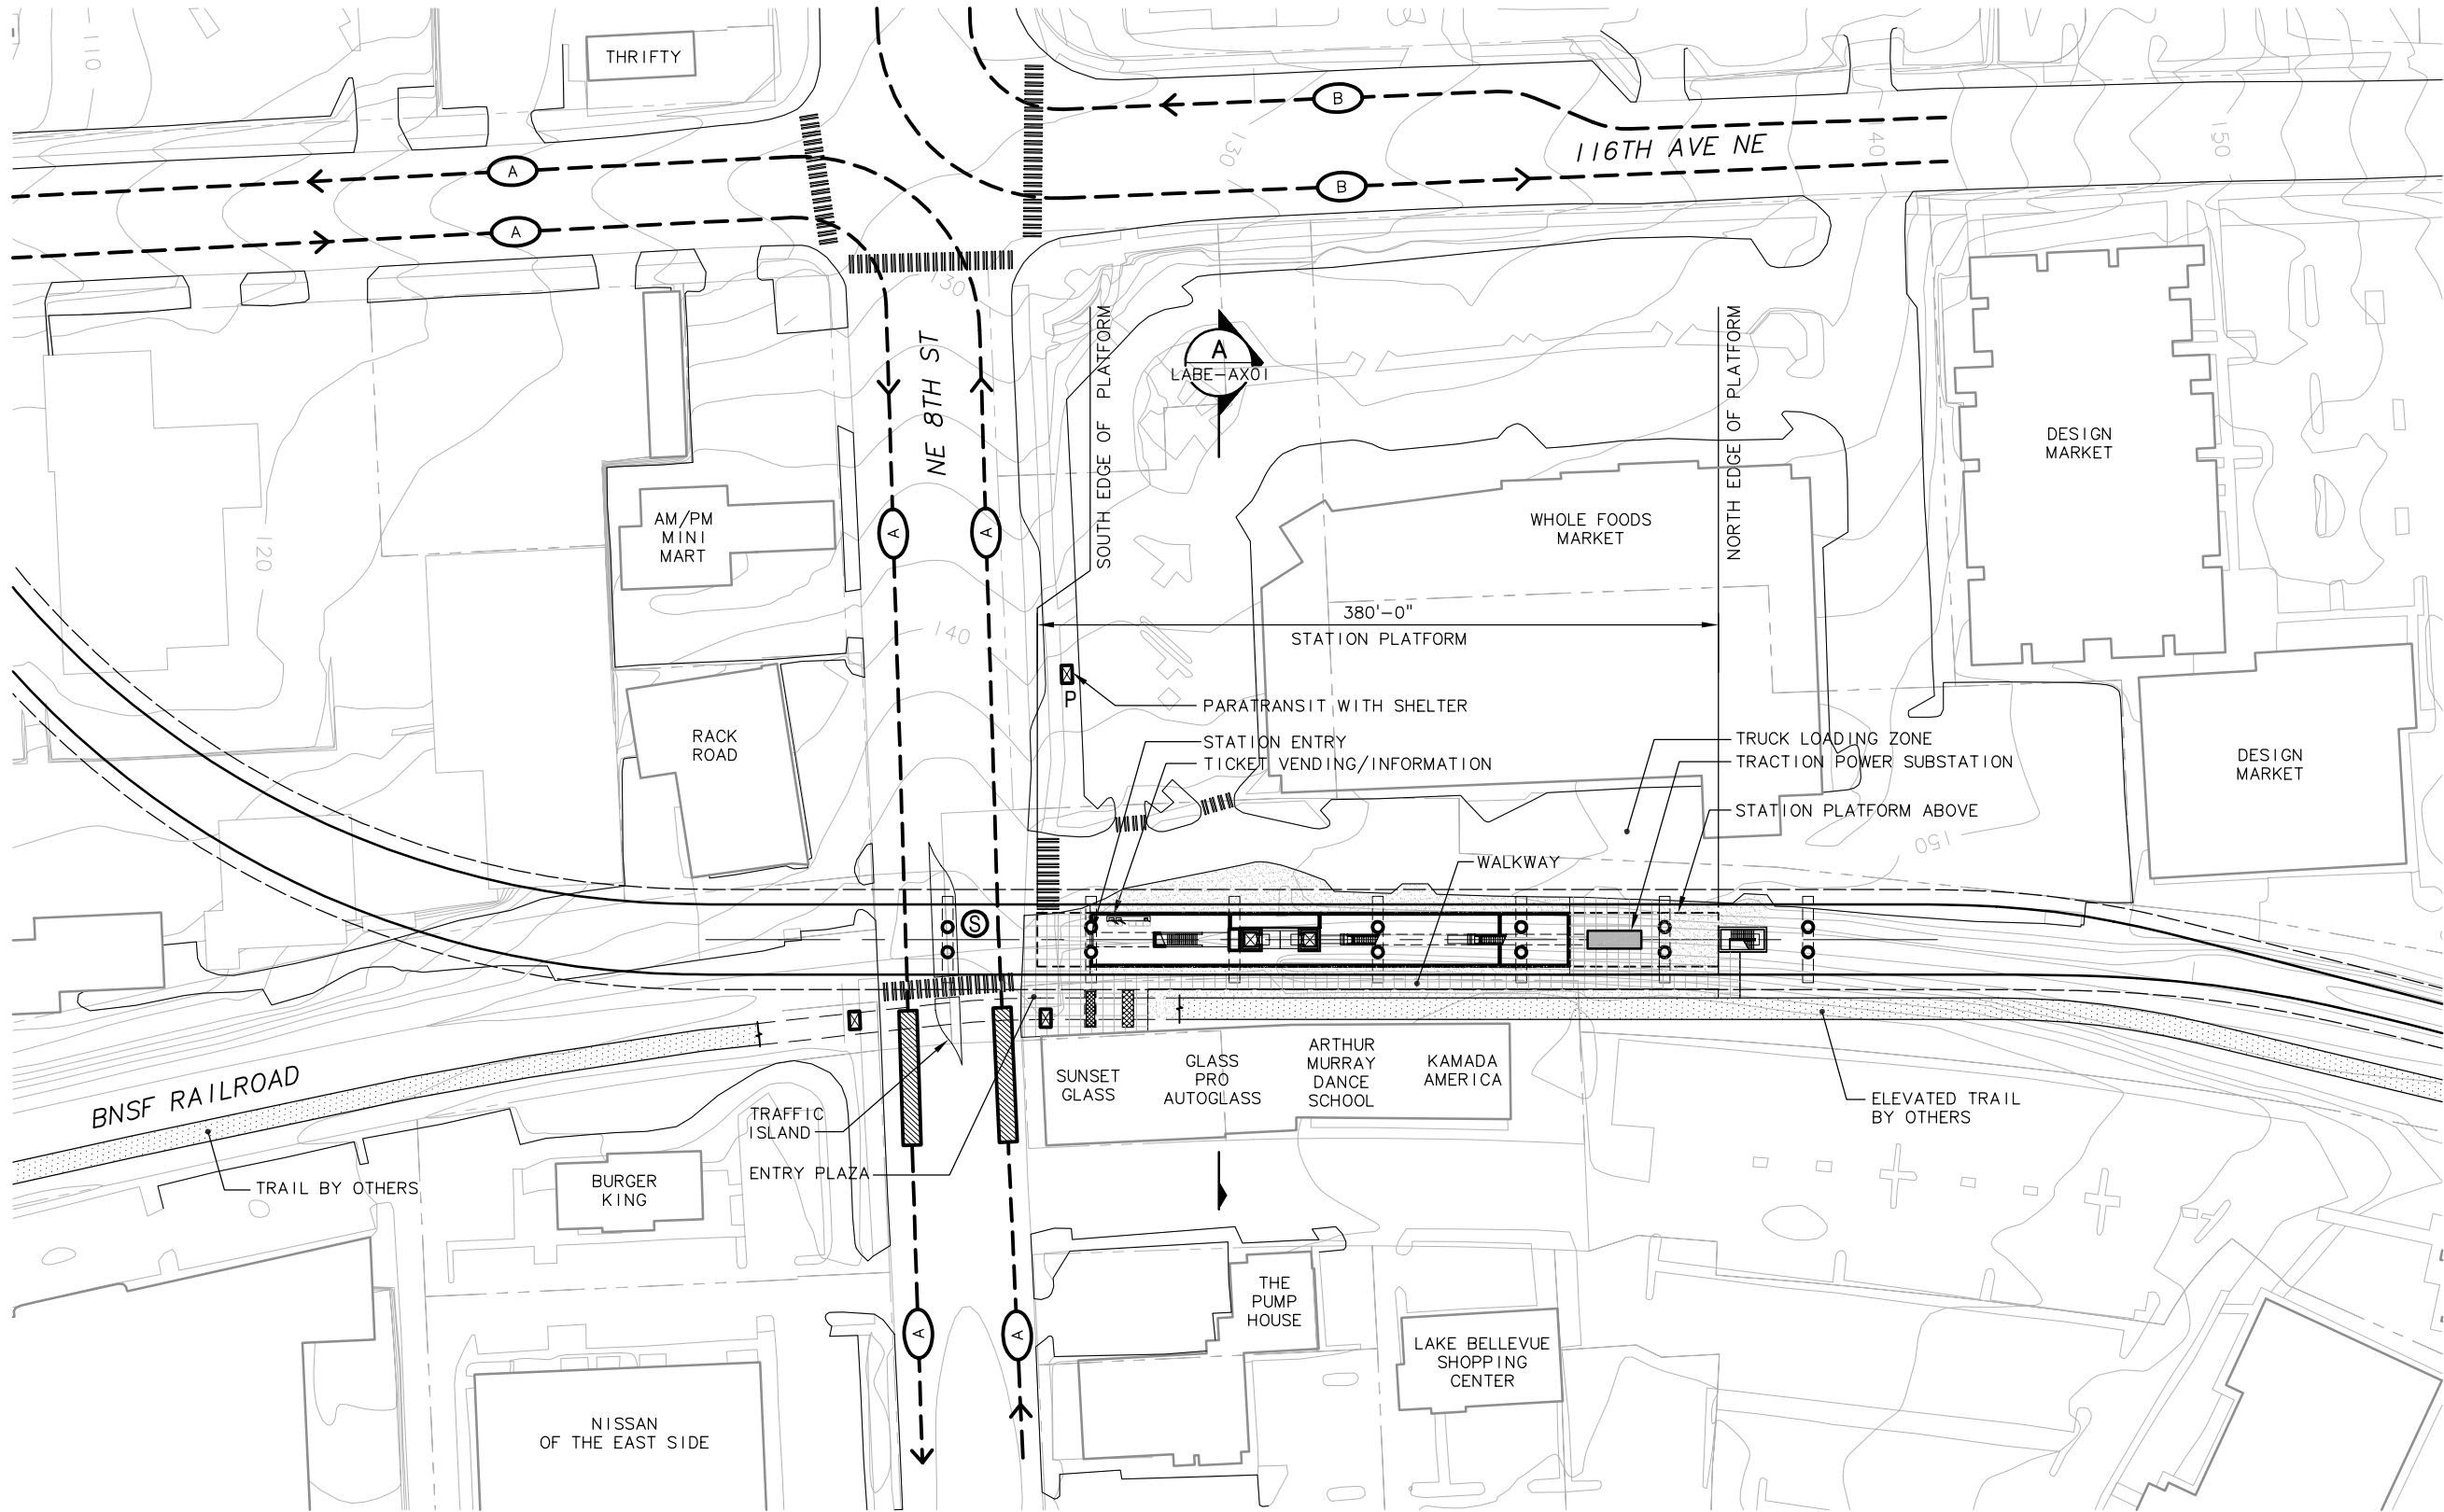

- NOTES
1. ALIGNMENT CIT & C2T

SYMBOLS KEY

- NEW BUS STOP
- NEW BUS SHELTER
- PARATRANSIT STOP
- SIGNAL
- BUS ROUTE : 253 RAPID RIDE
- BUS ROUTE : 234
- BIKE STORAGE
- BIKE SHELTER/RACKS
- LANDSCAPED AREA
- PAVED AREA
- TRAIL
- TICKET VENDING/INFORMATION
- CROSSWALK
- TRACK
- TRAIN

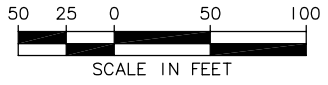

STATION ACCESS PLAN
SCALE: 1" = 50'

						Designed By:
						Drawn By:
						Checked By:
						Approved By:
No.	Date	Dsn.	Chk.	App.	Revisions	

DE IS
CONCEPTUAL

CH2MHILL
IN ASSOCIATION WITH
PARSONS & INCA
ENGINEERS INC.

STREETER & ASSOCIATES
ARCHITECTS AIA • PLLC
185 UNIVERSITY STREET
206-821-9270
SEATTLE, WA 98101-2001
(FAX) 206-421-7715

SOUNDTRANSIT

Scale: 1"=50'
Filename: ELC1LABE_AS01.dwg
Contract No.: EL_SEG_C
Date:

EAST LINK PROJECT
SEGMENT C

HOSPITAL STATION
ALTERNATIVE CIT & C2T
STATION ACCESS PLAN

Drawing No.: **LABE-AS01**
Sheet No.:
Rev.:
G-C125

c:\work\ELC1LABE_AS01.dwg
10/16/08 10:28 : eackerm OE5396

c:\work\ELC\LABE_AX01.dwg



SECTION LOOKING NORTH

SCALE: 1" = 10'

LABEL-AXOI

LABEL-ASOI



						Designed By:	<div style="display: flex; align-items: center; justify-content: center;"><div style="writing-mode: vertical-rl; transform: rotate(180deg); font-weight: bold; margin-right: 10px;">DE IS CONCEPTUAL</div><div style="text-align: center;"><div><div>CH2MHILL</div><div>IN ASSOCIATION WITH</div><div>PARSONS & INCA <small>ENGINEERS INC.</small></div></div><div style="text-align: center; margin: 0 10px;"><div>STREETER & ASSOCIATES ARCHITECTS AIA • PLLC</div><div><small>185 UNIVERSITY STREET SEATTLE, WA 98101-2901 206-421-9270 (FAX) 206-421-7715</small></div></div><div style="text-align: center; margin-left: 10px;"><div>SOUNDTRANSIT</div></div></div></div>	Scale: VARIES	<div style="text-align: center;">EAST LINK PROJECT SEGMENT C HOSPITAL STATION ALTERNATIVE C1T & C2T ELEVATION AND SECTION</div> <div style="text-align: center;"> HALF SCALE</div>	Drawing No.: LABE-AX01	
						Drawn By:		Filename: ELC1LABE_AX01.dwg		Sheet No.:	Rev.:
						Checked By:		Contract No.: EL_SEG_C			
						Approved By:		Date:			
No.	Date	Dsn.	Chk.	App.	Revisions	Submitted:	Date:	Approved:	Date:		



***SOUND*TRANSIT**